



Notice of Upcoming Project

Introduction

Highland Estates Homeowners Association (HEHA) is undertaking a project to improve its roadways. This notice is being posted in advance of the Request for Proposals to give contractors added notice about this project. This notice shall serve only to provide general information about the project. Anticipated publishing of Request for Proposals is expected to occur in the first week of April, 2026 and may be found at djcoregon.com. The anticipated start of construction is May 4, 2026. The estimated construction completion day is June 30, 2026.

Project specific inquiries may be directed to:

Jacquie Puett, Program Coordinator

Columbia Pacific Economic Development District

jacquie@nworegon.org

971-203-6547

www.nworegon.org

Project Location

Otis, Lincoln County, Oregon

Starting at the intersection of NE Highland Rd and Highway 101 (milepoint 111.05), terminating approximately 1.6 miles uphill at the end of NE Highland Rd. Note that work is not expected along the entire 1.6 miles to the terminus. See Project Description for more detail. See attached preliminary plans.

Project Description



This project calls for milling and repaving of approximately 100,000 sqft of damaged and aging existing paved roadway. NE Highland Rd is part of a road network used by HEHA residents and extends to a few side roads. Along NE Highland Rd, the roadway alternates from portions of pavement to crushed rock and back to pavement multiple times. For this project, only specifically outlined portions of the existing pavement will be worked on.

See the attached preliminary site plan for further illustration of these areas. Note that areas and construction details are subject to change prior to publishing the Request for Proposals. This notice is just meant to provide general project information.

Note that work includes the access point to Highway 101. In coordination with ODOT it is understood that the proposed construction timeline imposes limited work windows on any work that would affect ODOT Right-of-Way traffic and would require traffic control. This includes no-lane-closure-days and limited work hours (7PM – 6AM only). These limitations are expected to apply for the westernmost portion of work only. All other portions of road improvements are expected to be completed without impact to ODOT Right-of-Way traffic.



Furthermore, the selected contractor will be expected to have a certified inspector capable of performing DEQ ESC inspections related to the project's 1200-C permit. The project engineer will obtain the 1200-C permit prior to construction beginning but the related inspections and BMP maintenance will be the responsibility of the contractor.

Further project specific details will be included in the official Request for Proposals.

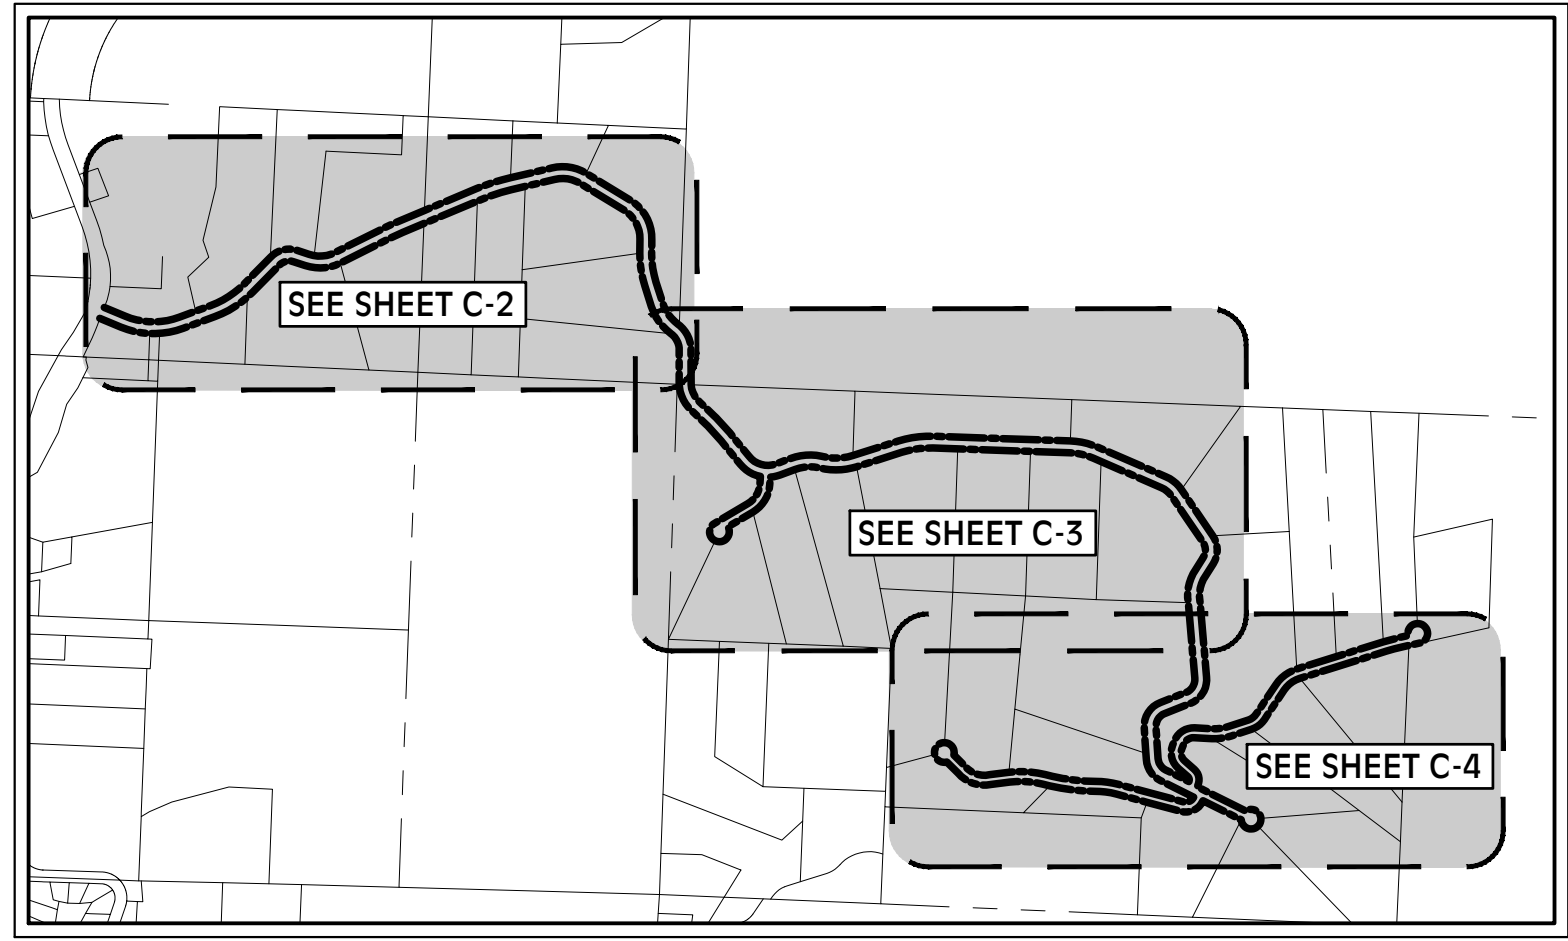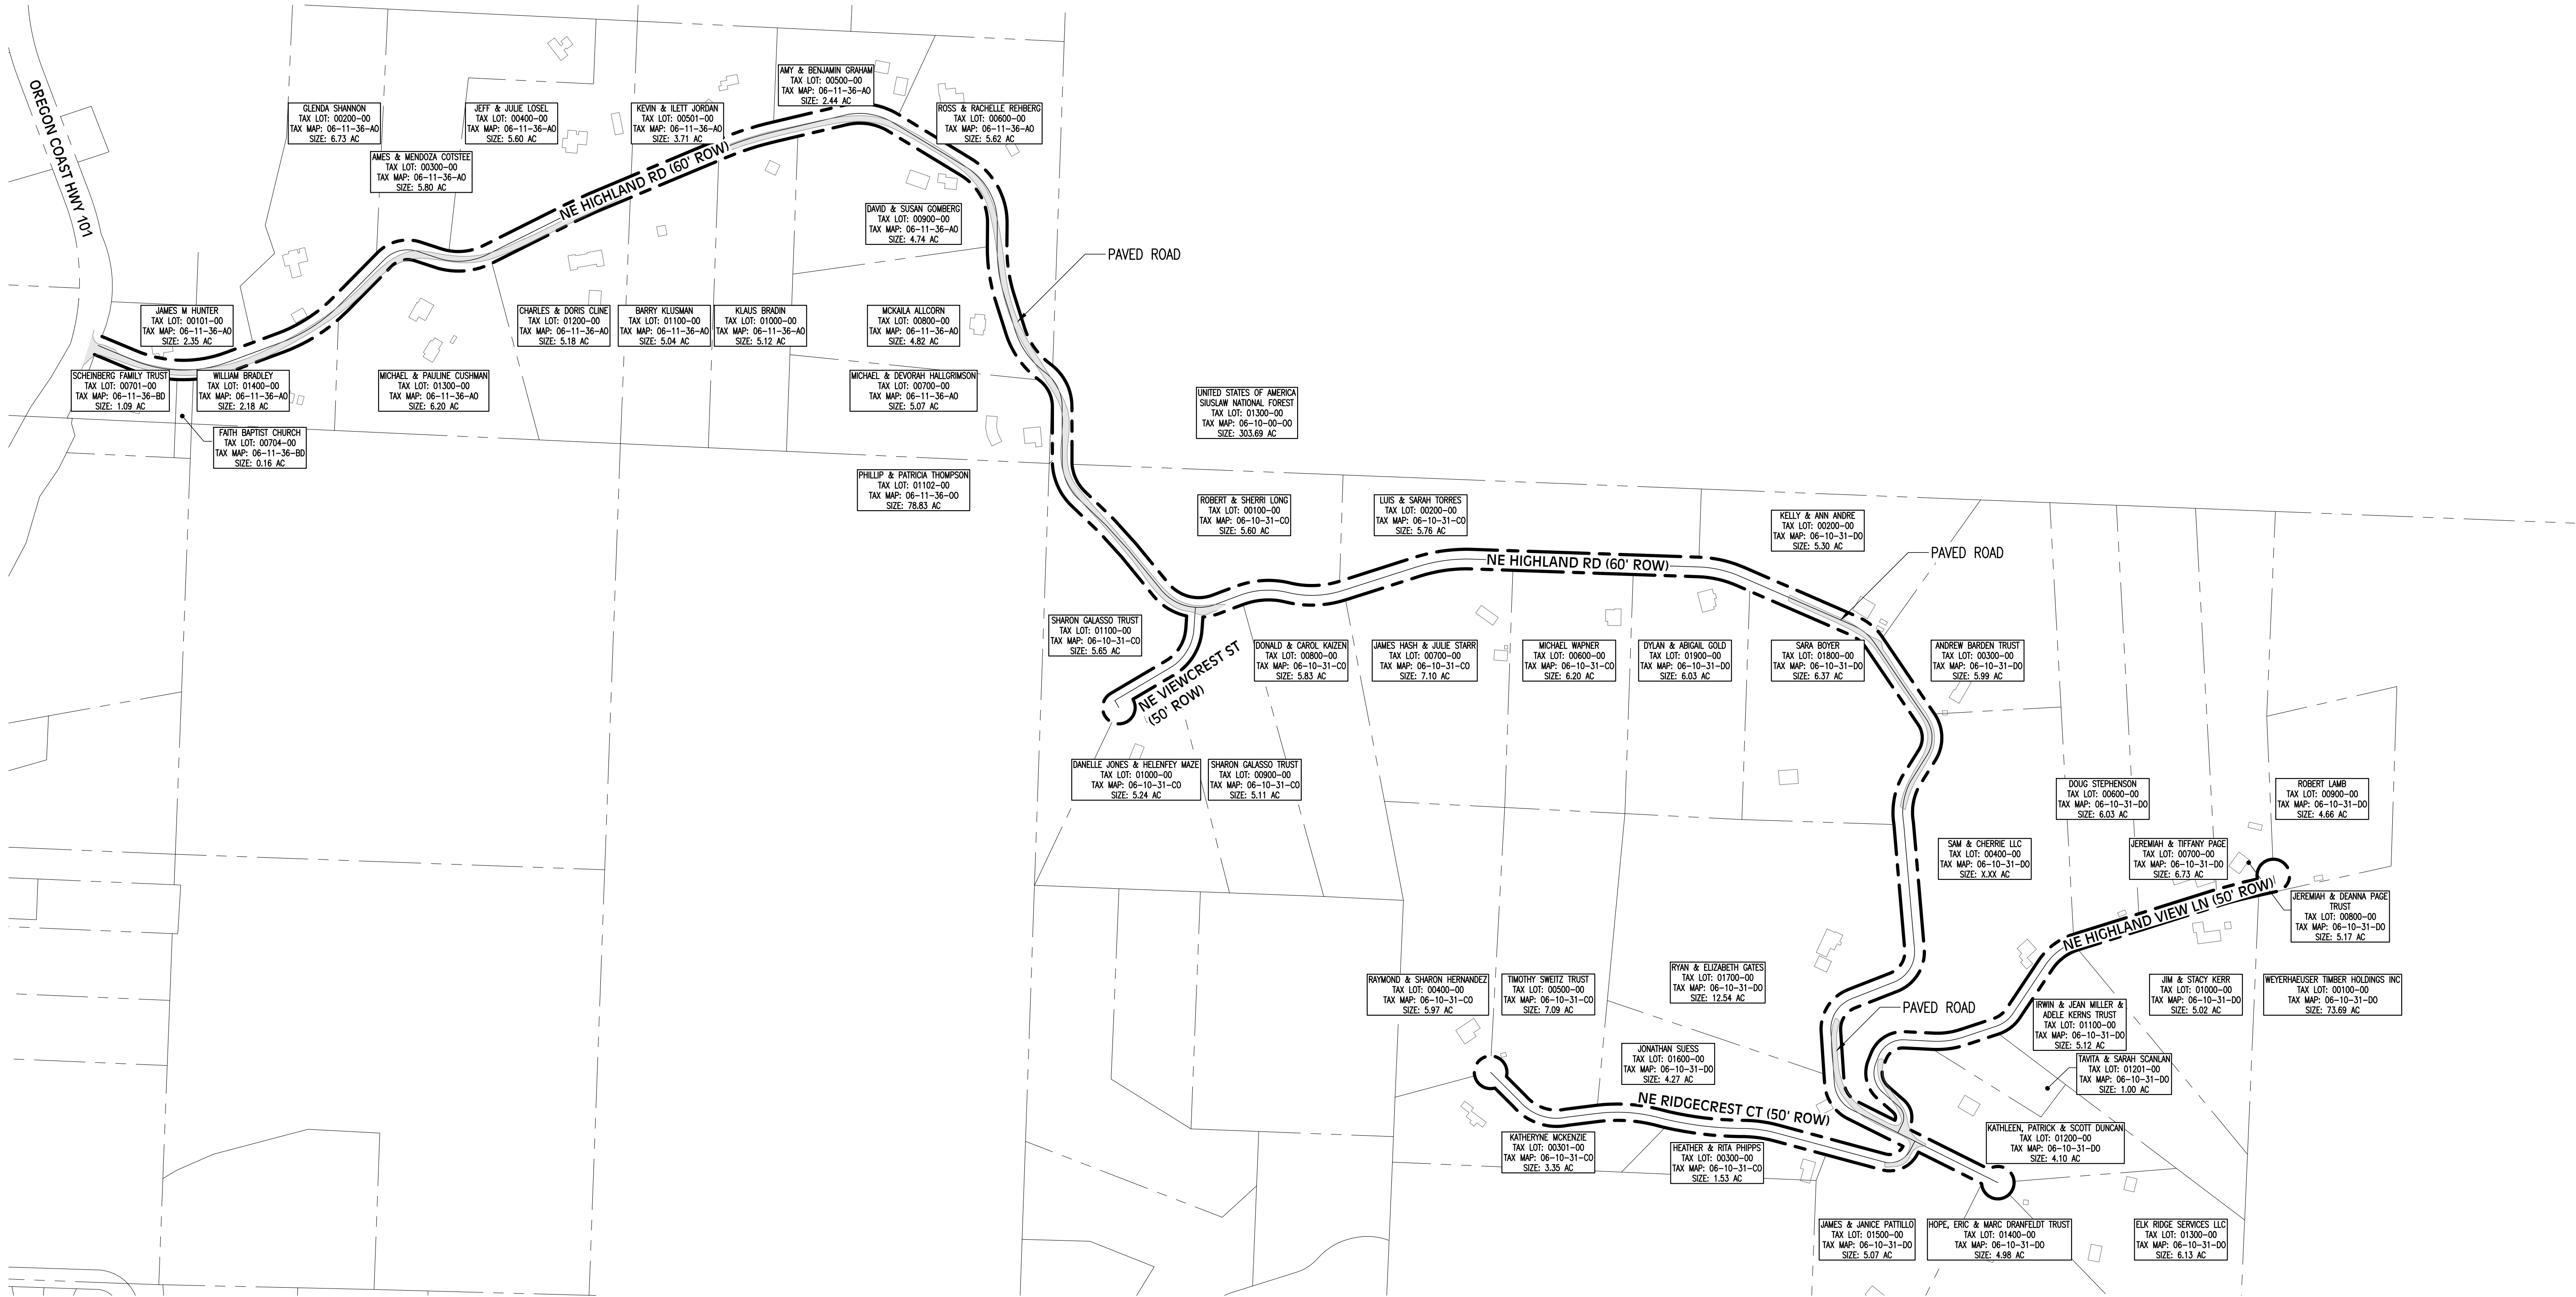

SITE KEY
SCALE: NTS


OVERALL EXISTING CONDITIONS
SCALE: 1" = 250'

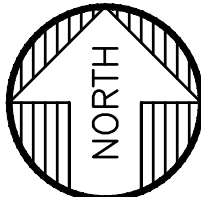 


ORIGINAL PAGE SIZE: 24"x36"
1" MARK: _____

DATE: 10/20/2025
PRELIMINARY
NOT
FOR CONSTRUCTION


REV.	REVISION RECORD	DATE

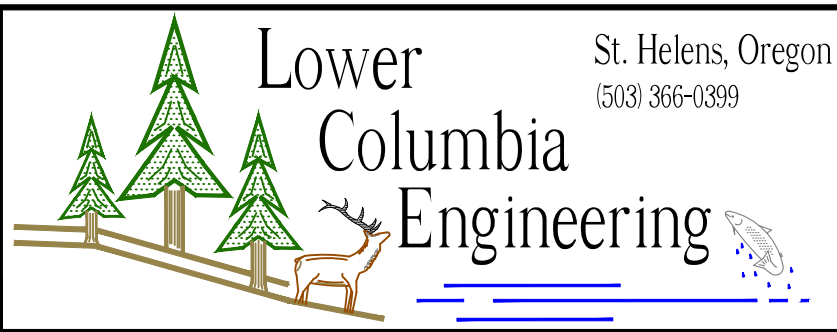


PROJ. NO.	3747	OVERALL EXISTING CONDITIONS
DWG. BY	RM2	HIGHLAND ESTATES ROAD REPAIR
APPR. BY	COLPAC	SHEET
FILE	D-3747-C-1	DATE 09/16/2025
		C-1

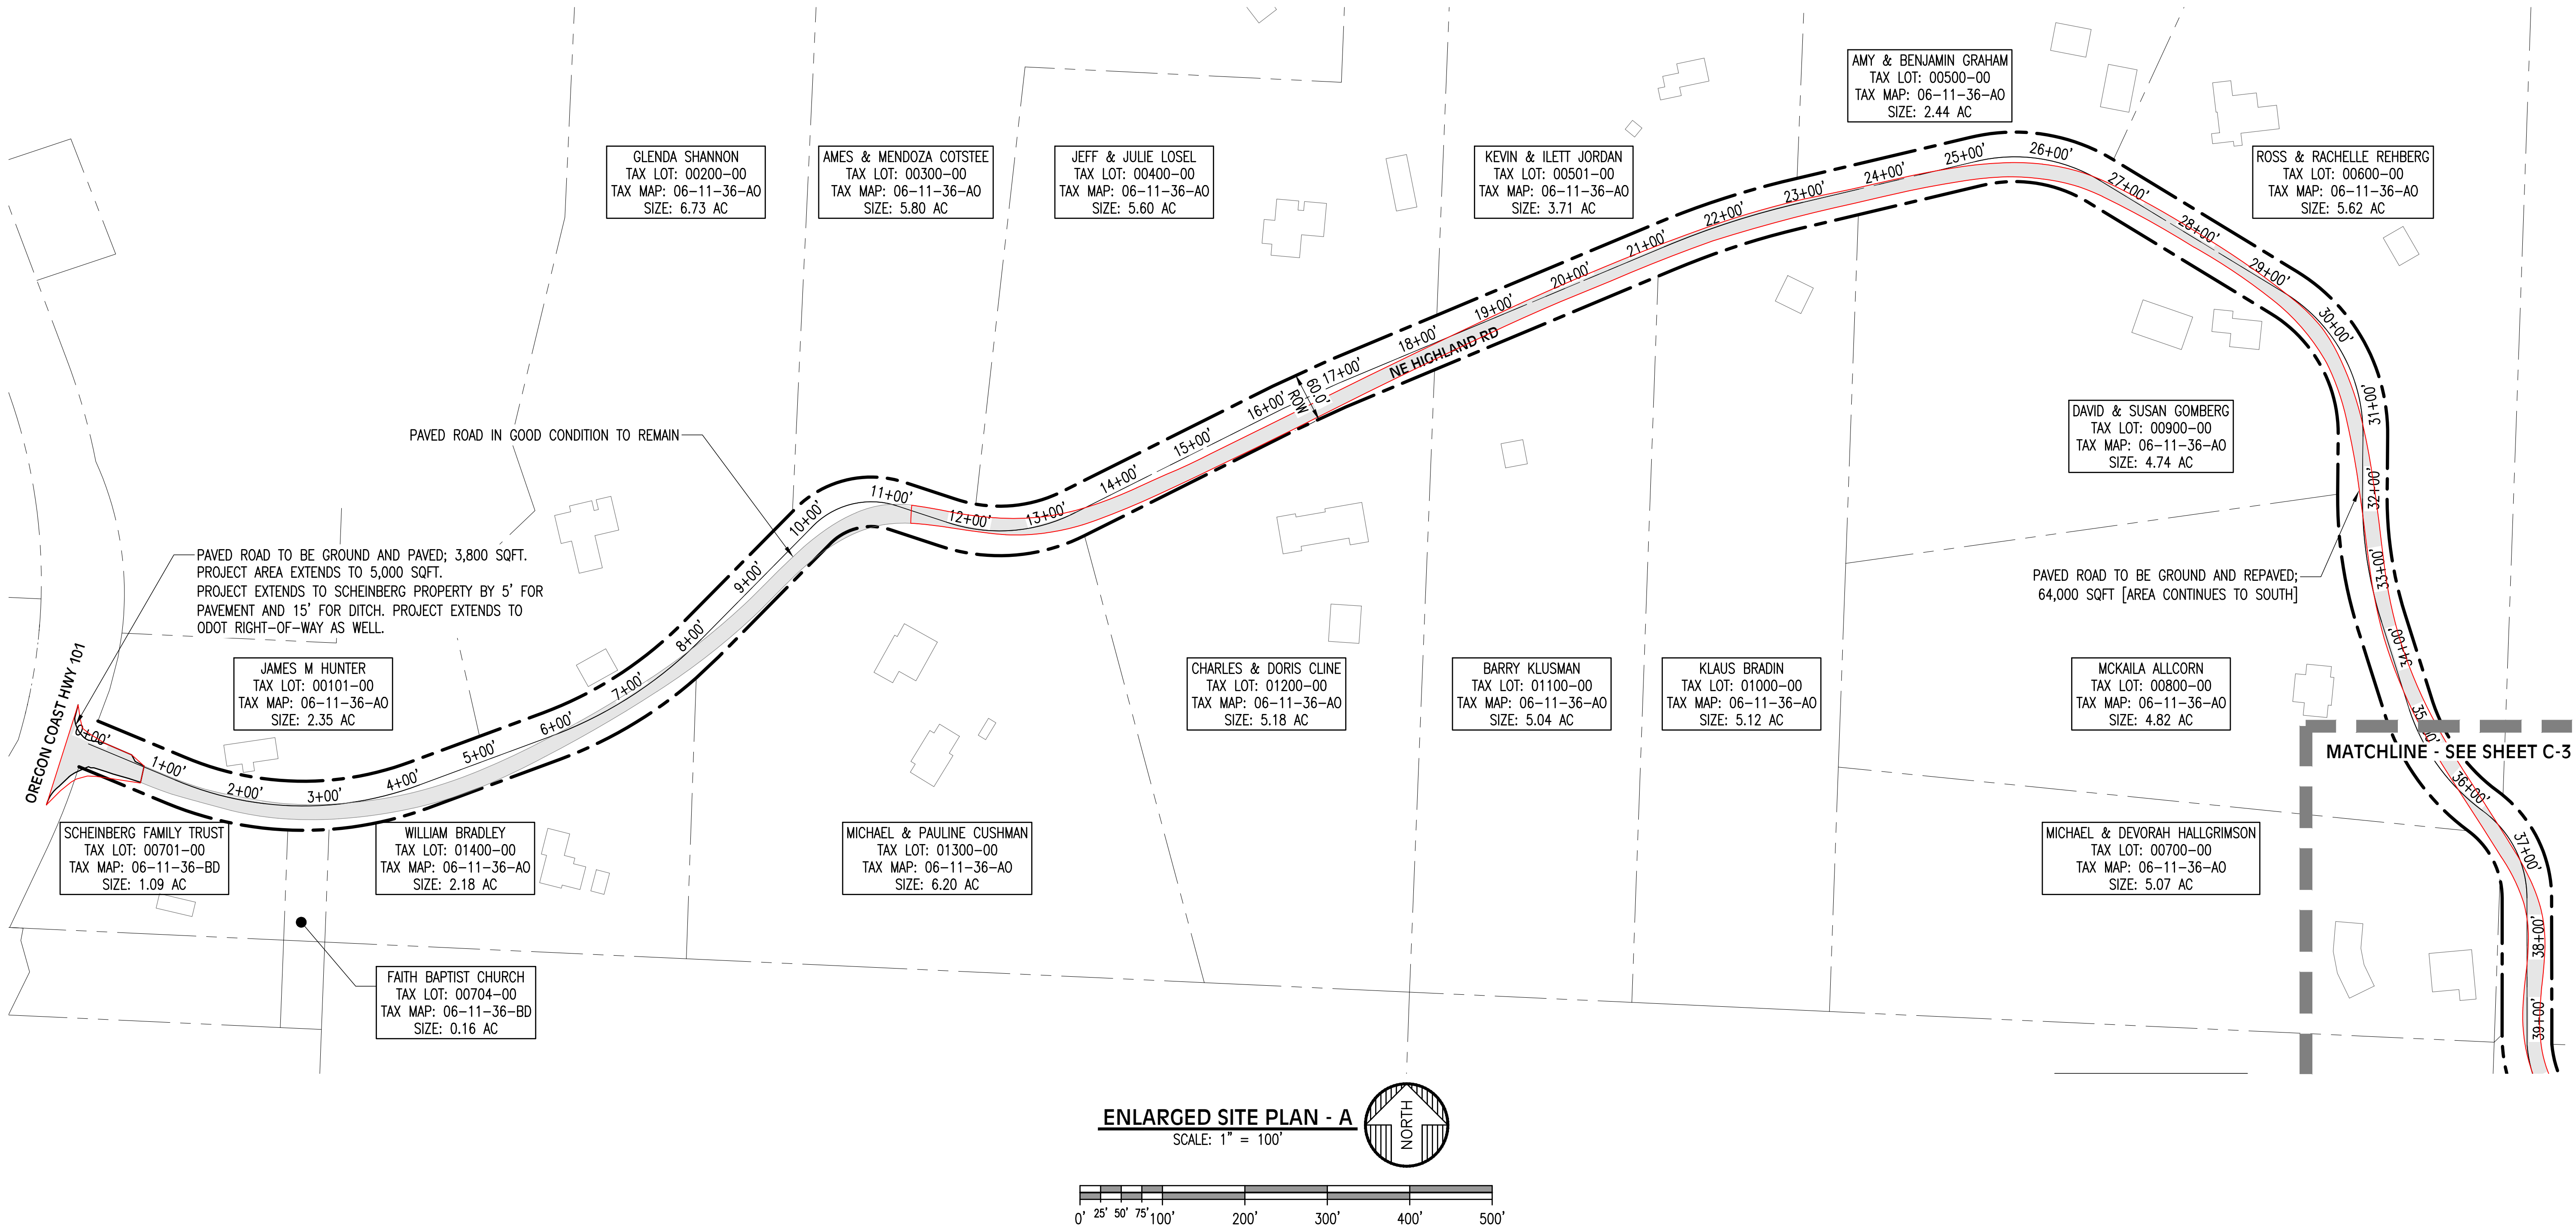

ENLARGED SITE PLAN - A
SCALE: 1" = 100'

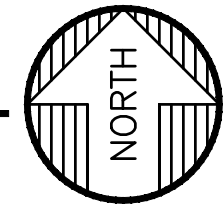


ORIGINAL PAGE SIZE: 24"x36"
1" MARK: _____

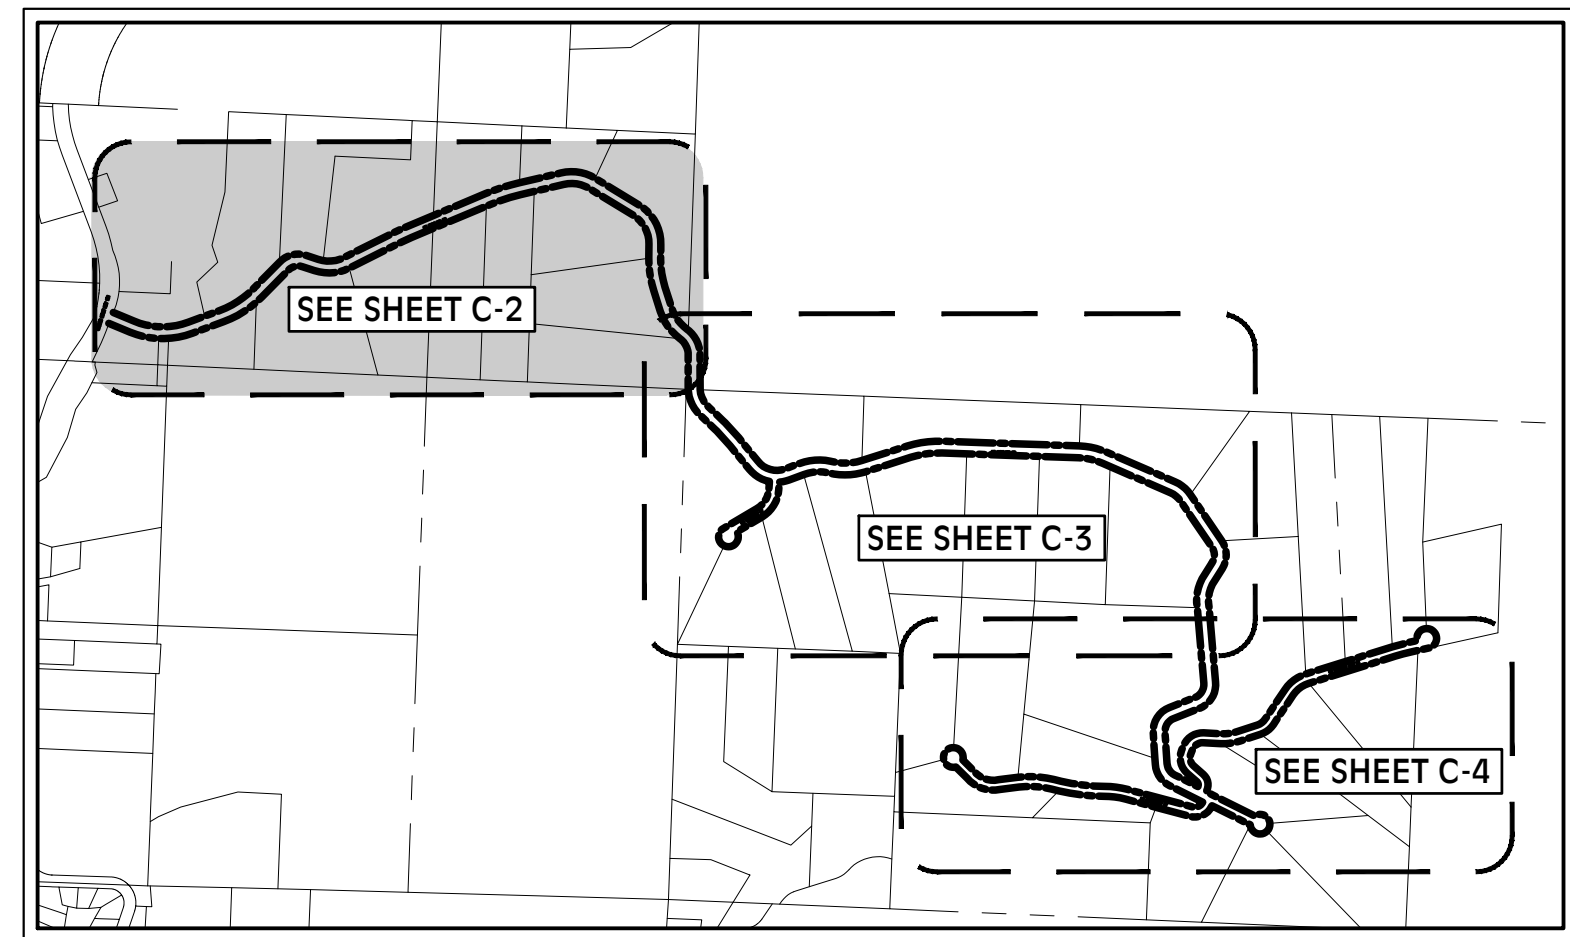

SITE KEY
SCALE: NTS

DATE: 10/20/2025
PRELIMINARY
NOT
FOR CONSTRUCTION


REV.	REVISION RECORD	DATE	PROJ. NO.	3747	ENLARGED SITE PLAN
			DWG. BY	RM2	HIGHLAND ESTATES ROAD REPAIR
			APPR. BY	COLPAC	SHEET
			FILE	D-3747-C-2	DATE 09/16/2025

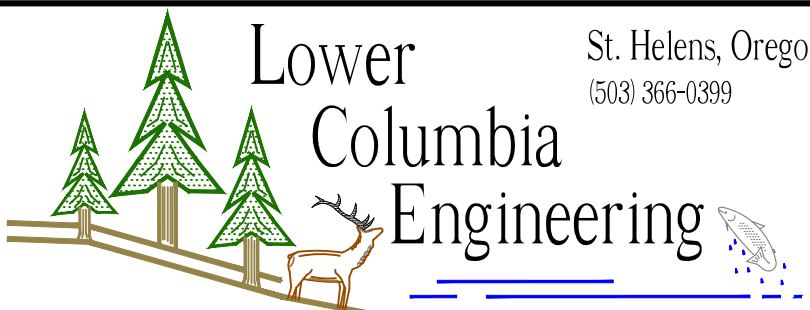


Lower
Columbia
Engineering

St. Helens, Oregon
(503) 366-0399

C-2


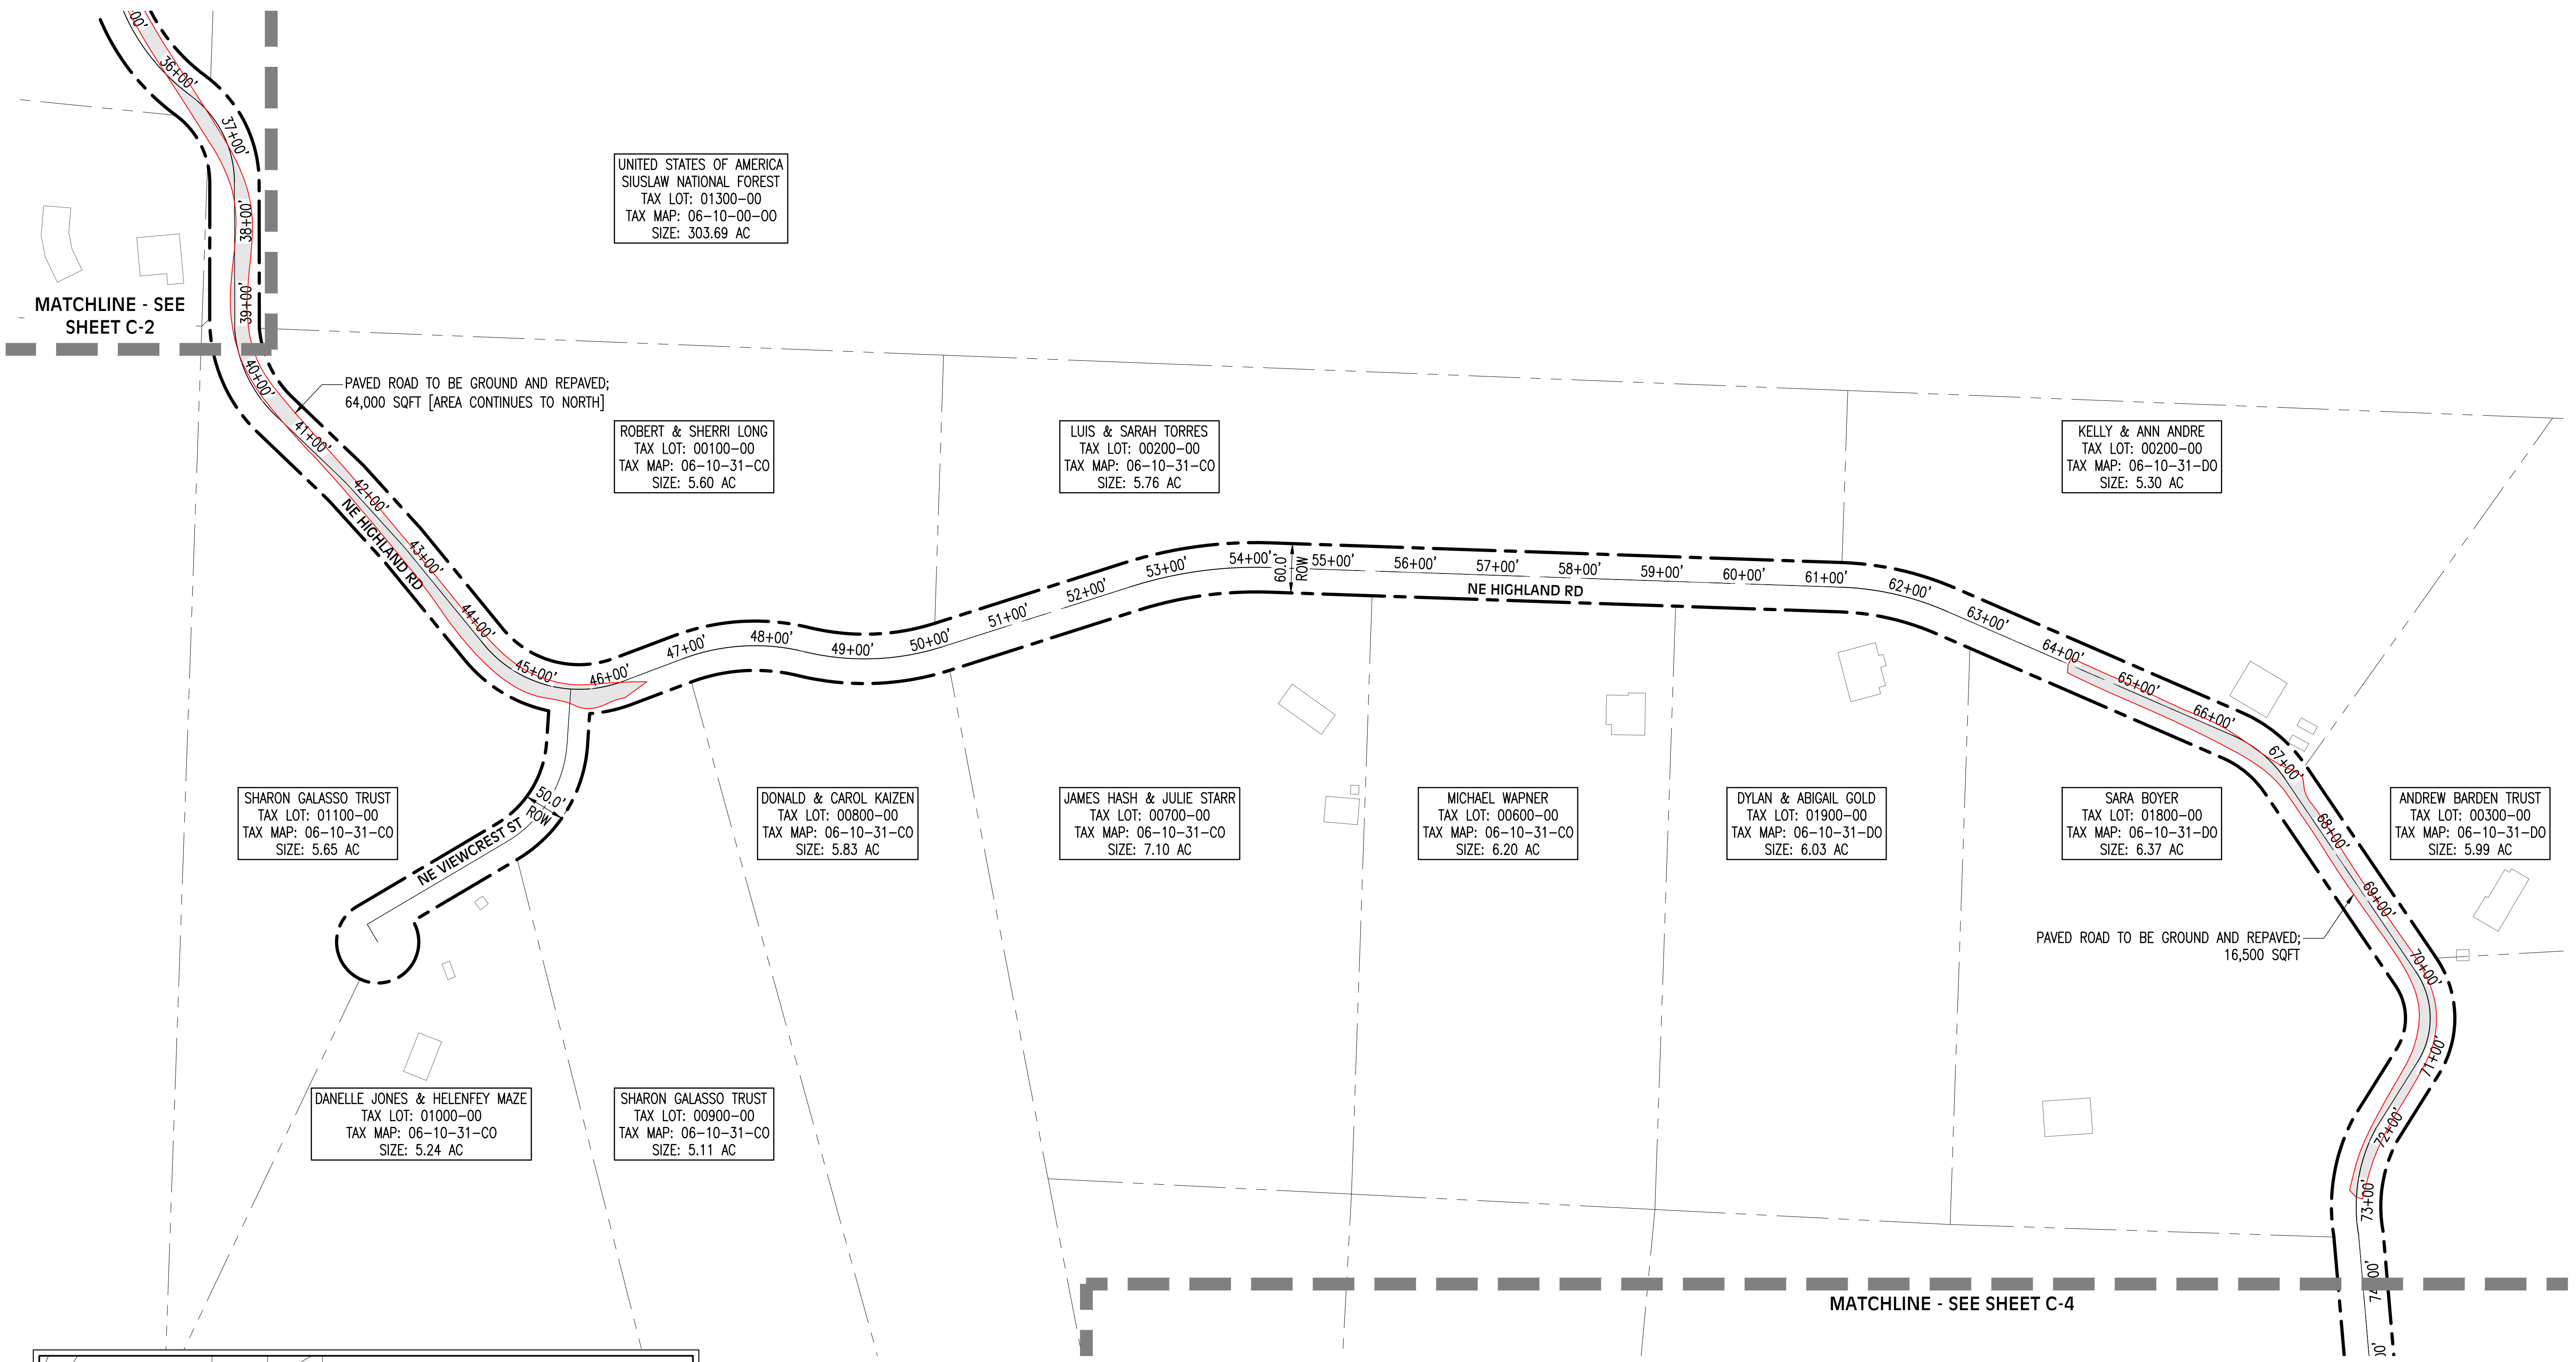


ORIGINAL PAGE SIZE: 24"x36"
1" MARK: _____

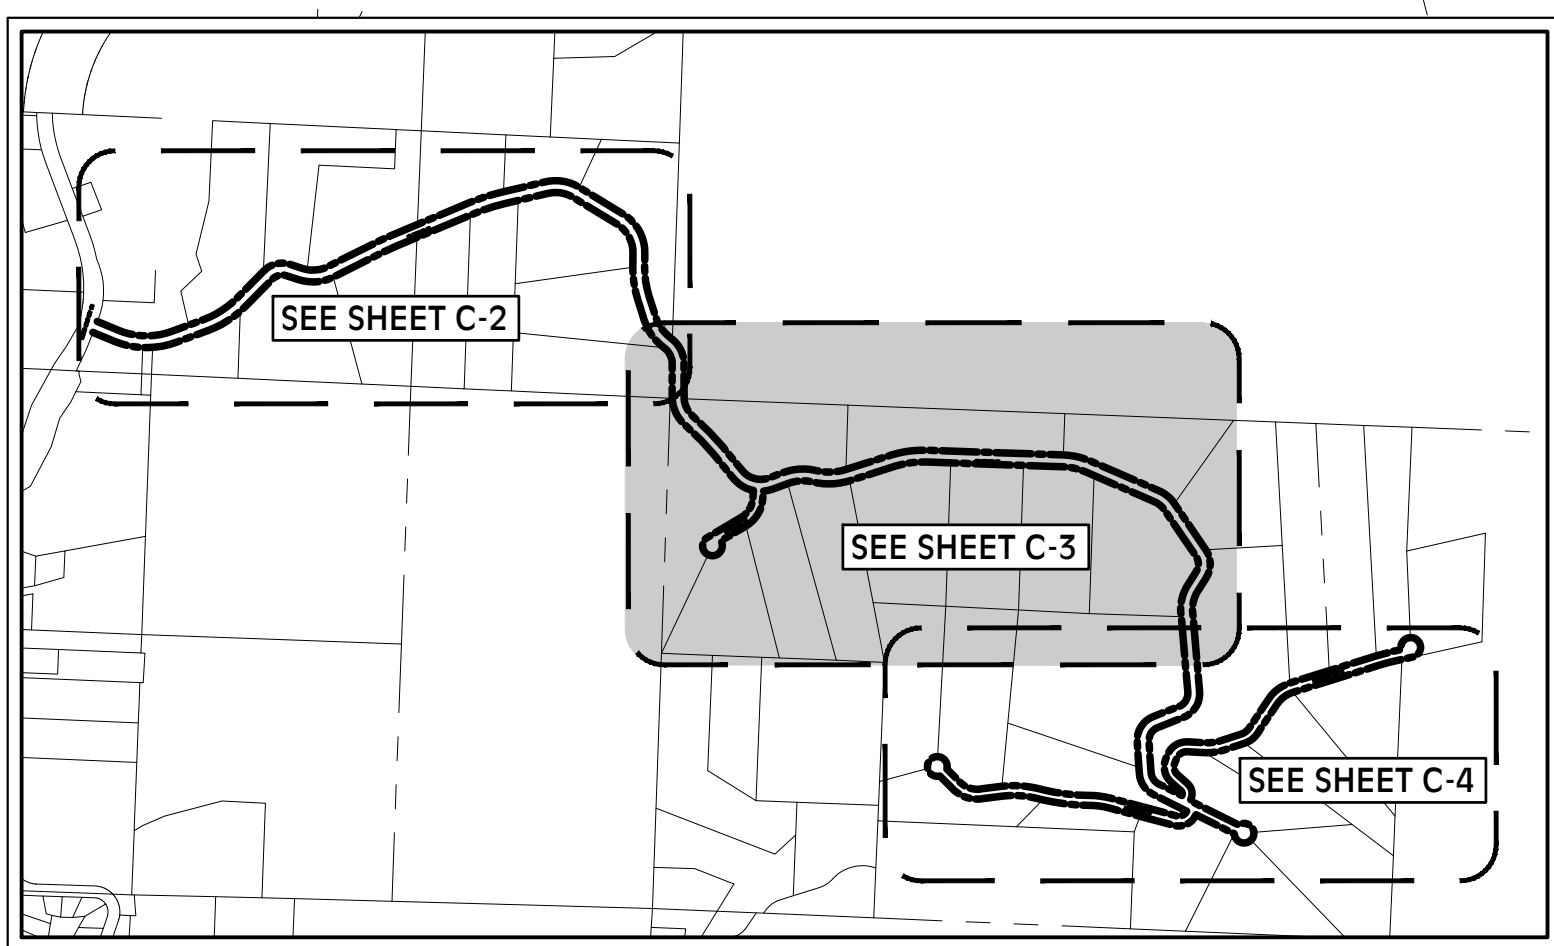




SITE KEY
SCALE: NTS

ENLARGED SITE PLAN - B
SCALE: 1" = 100'

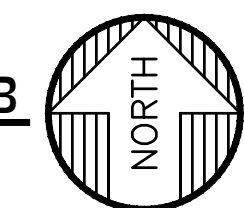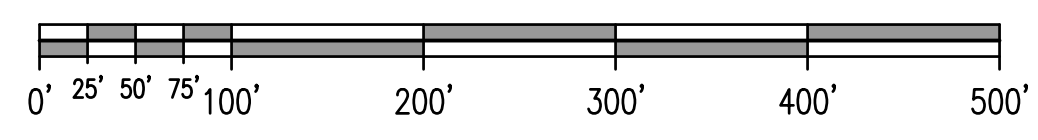

DATE: 10/20/2025
PRELIMINARY
NOT
FOR CONSTRUCTION

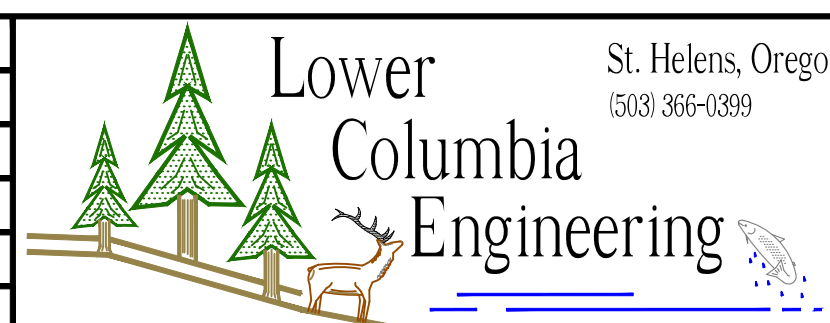
REV.	REVISION RECORD	DATE	 Lower Columbia Engineering St. Helens, Oregon (503) 366-0399			PROJ. NO. 3747	ENLARGED SITE PLAN	
						DWG. BY RM2	HIGHLAND ESTATES ROAD REPAIR	
						APPR. BY	COLPAC	SHEET
						FILE D-3747-C-3	DATE 09/16/2025	C-3

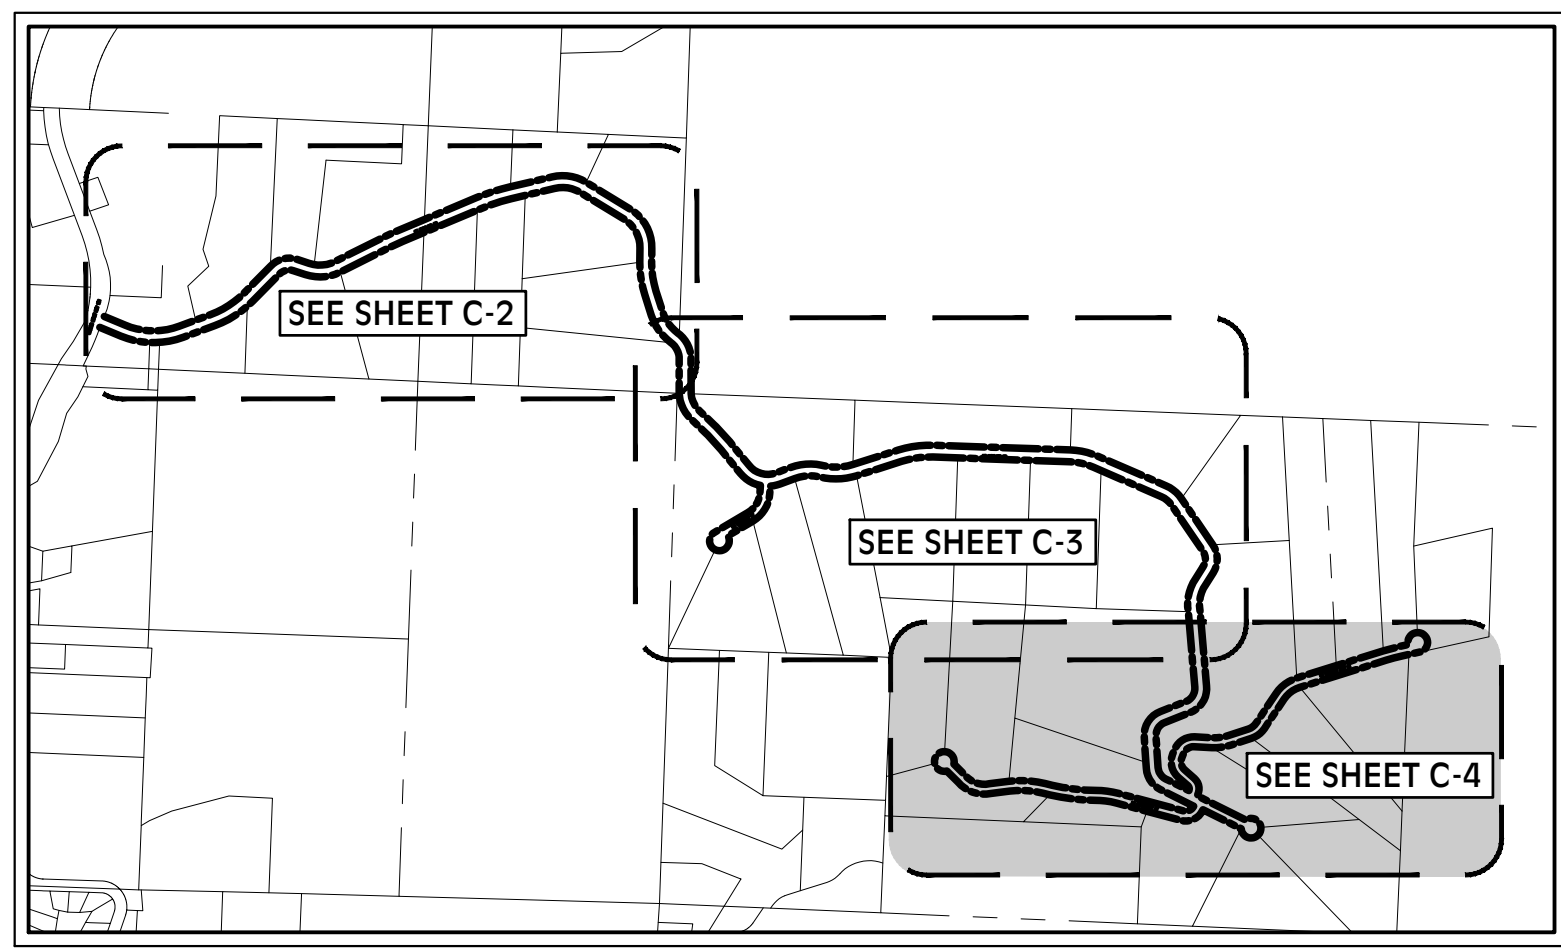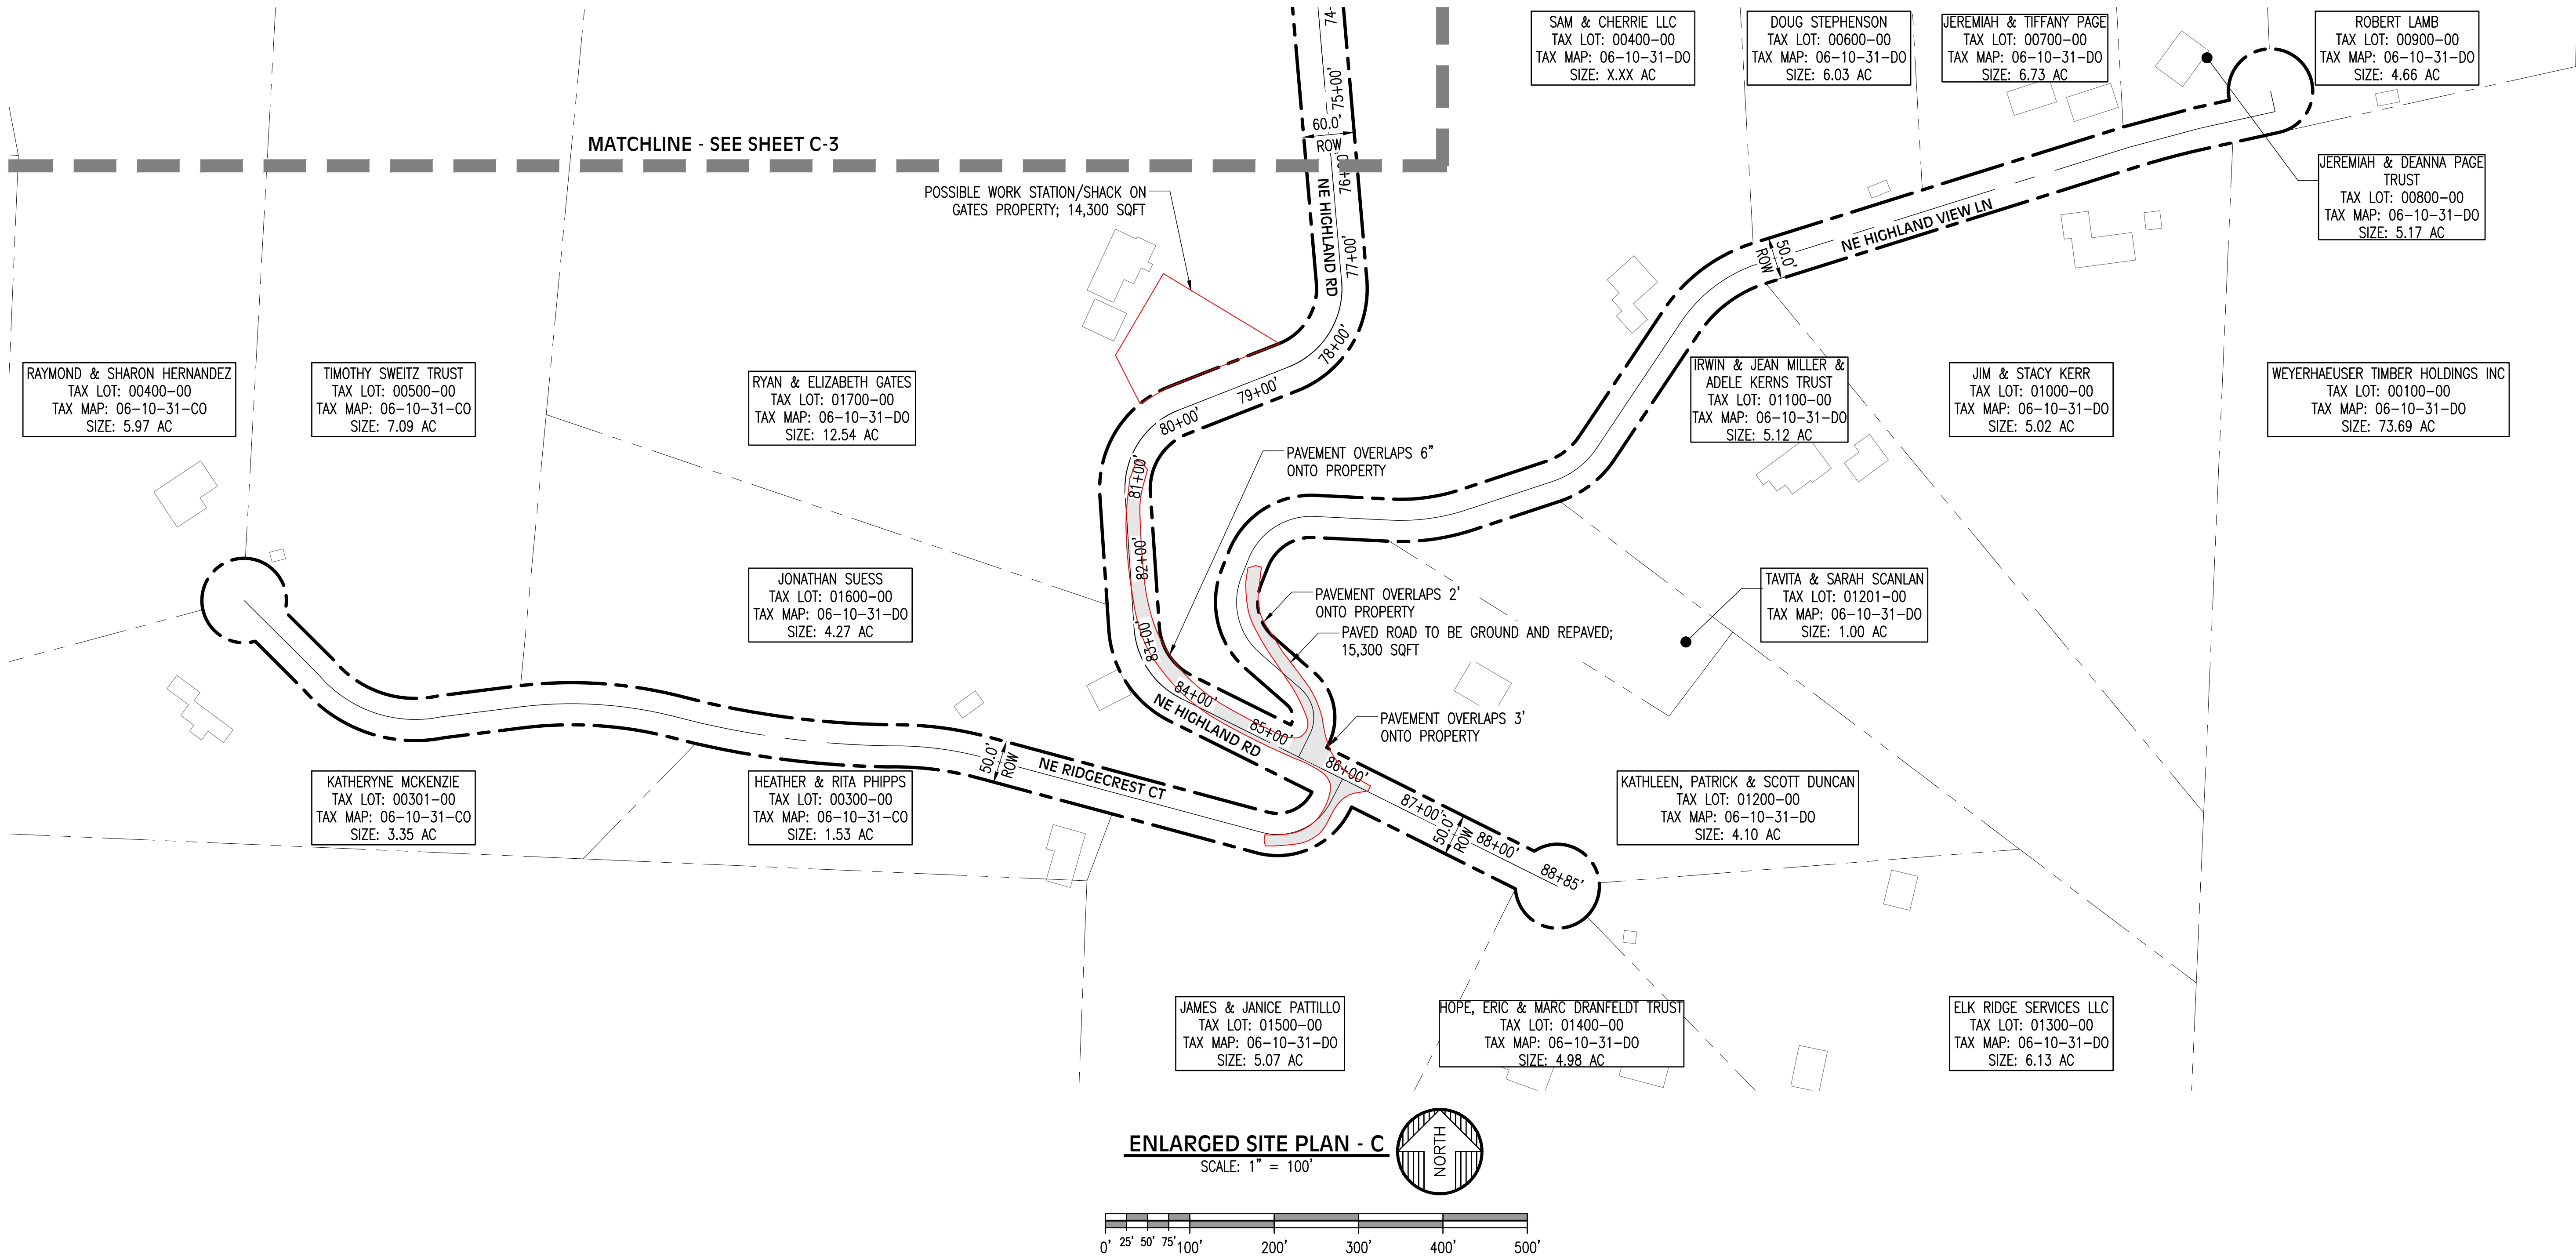

ORIGINAL PAGE SIZE: 24"x36"
1" MARK: _____

DATE: 10/20/2025
PRELIMINARY
NOT
FOR CONSTRUCTION

REV.	REVISION RECORD	DATE

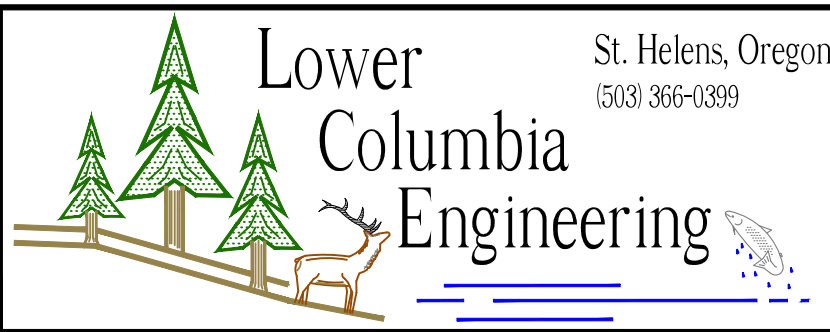

PROJ. NO.	3747	ENLARGED SITE PLAN
DWG. BY	RM2	HIGHLAND ESTATES ROAD REPAIR
APPR. BY	COLPAC	SHEET
FILE	D-3747-C-4	DATE 09/16/2025

C-4